

## SUPPLEMENTARY DEED OF AGREEMENT

### HARE KRISHNA SCHOOL, AUCKLAND




THIS DEED OF AGREEMENT is made on the <sup>7<sup>th</sup></sup> ~~19~~ day of <sup>march</sup> ~~October~~ two thousand and <sup>Sixteen</sup> ~~fifteen~~ (201<sup>6</sup>~~5~~) between the **International Society for Krishna Consciousness Incorporated** a Corporation Sole (hereinafter with his successors referred to as "the Proprietor") of the first part and **HER MAJESTY THE QUEEN** acting by and through the Minister of Education (hereinafter referred to as "The Minister") of the second part

### WHEREAS

- A** By Deed of Agreement bearing date the 3<sup>rd</sup> day of March, one thousand nine hundred and ninety two (1992) as varied by any subsequent supplementary agreements (hereinafter referred to as "the Deed of Agreement"), the Minister and the Proprietor pursuant to section 7(2) of the Private Schools Conditional Integration Act 1975 established **Hare Krishna School, Auckland** as an integrated school (hereinafter referred to as "the school").
- B** The Proprietor and the Minister wish to vary the Deed of Agreement to replace the Plan attached to the Second Schedule with a new Plan pursuant to section 7(9) of the Private Schools Conditional Integration Act 1975.



### NOW THIS DEED OF AGREEMENT WITNESSETH THAT IT IS HEREBY COVENANTED AGREED AND DECLARED BY AND BETWEEN THE PARTIES HERETO AS FOLLOWS:


1. **THAT** the Plan annexed to the Second Schedule of the Deed of Agreement be deleted and the Plan annexed here to be substituted therefor.
2. **THAT** the covenants conditions and restrictions contained and implied in the Deed of Agreement shall be read and construed subject to the modifications herein contained but in all other respects the Deed of Agreement is confirmed.

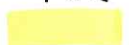
IN WITNESS WHEREOF these presents have been executed the day and the year first hereinbefore written.

The Common Seal of  
INTERNATIONAL SOCIETY FOR KRISHNA CONSCIOUSNESS INC  
was hereunto affixed by and in the in the presence of:



 

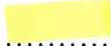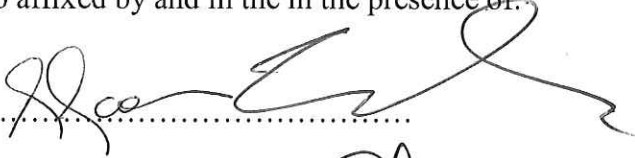ROMAN DUCHON   
H.K. School  
Operations manager  
11A Queen Street, Riverhead 0820



  
Signed by **JIM GREENING**  
Group Manager, Schools and Student Support,  
Sector Enablement and Support, Ministry of Education  
pursuant to authority delegated by the Minister  
of Education acting on behalf of  
**HER MAJESTY THE QUEEN**  
in the presence of:

Vaidani Mataji  
Assistant Adviser  
Education network  
Wellington

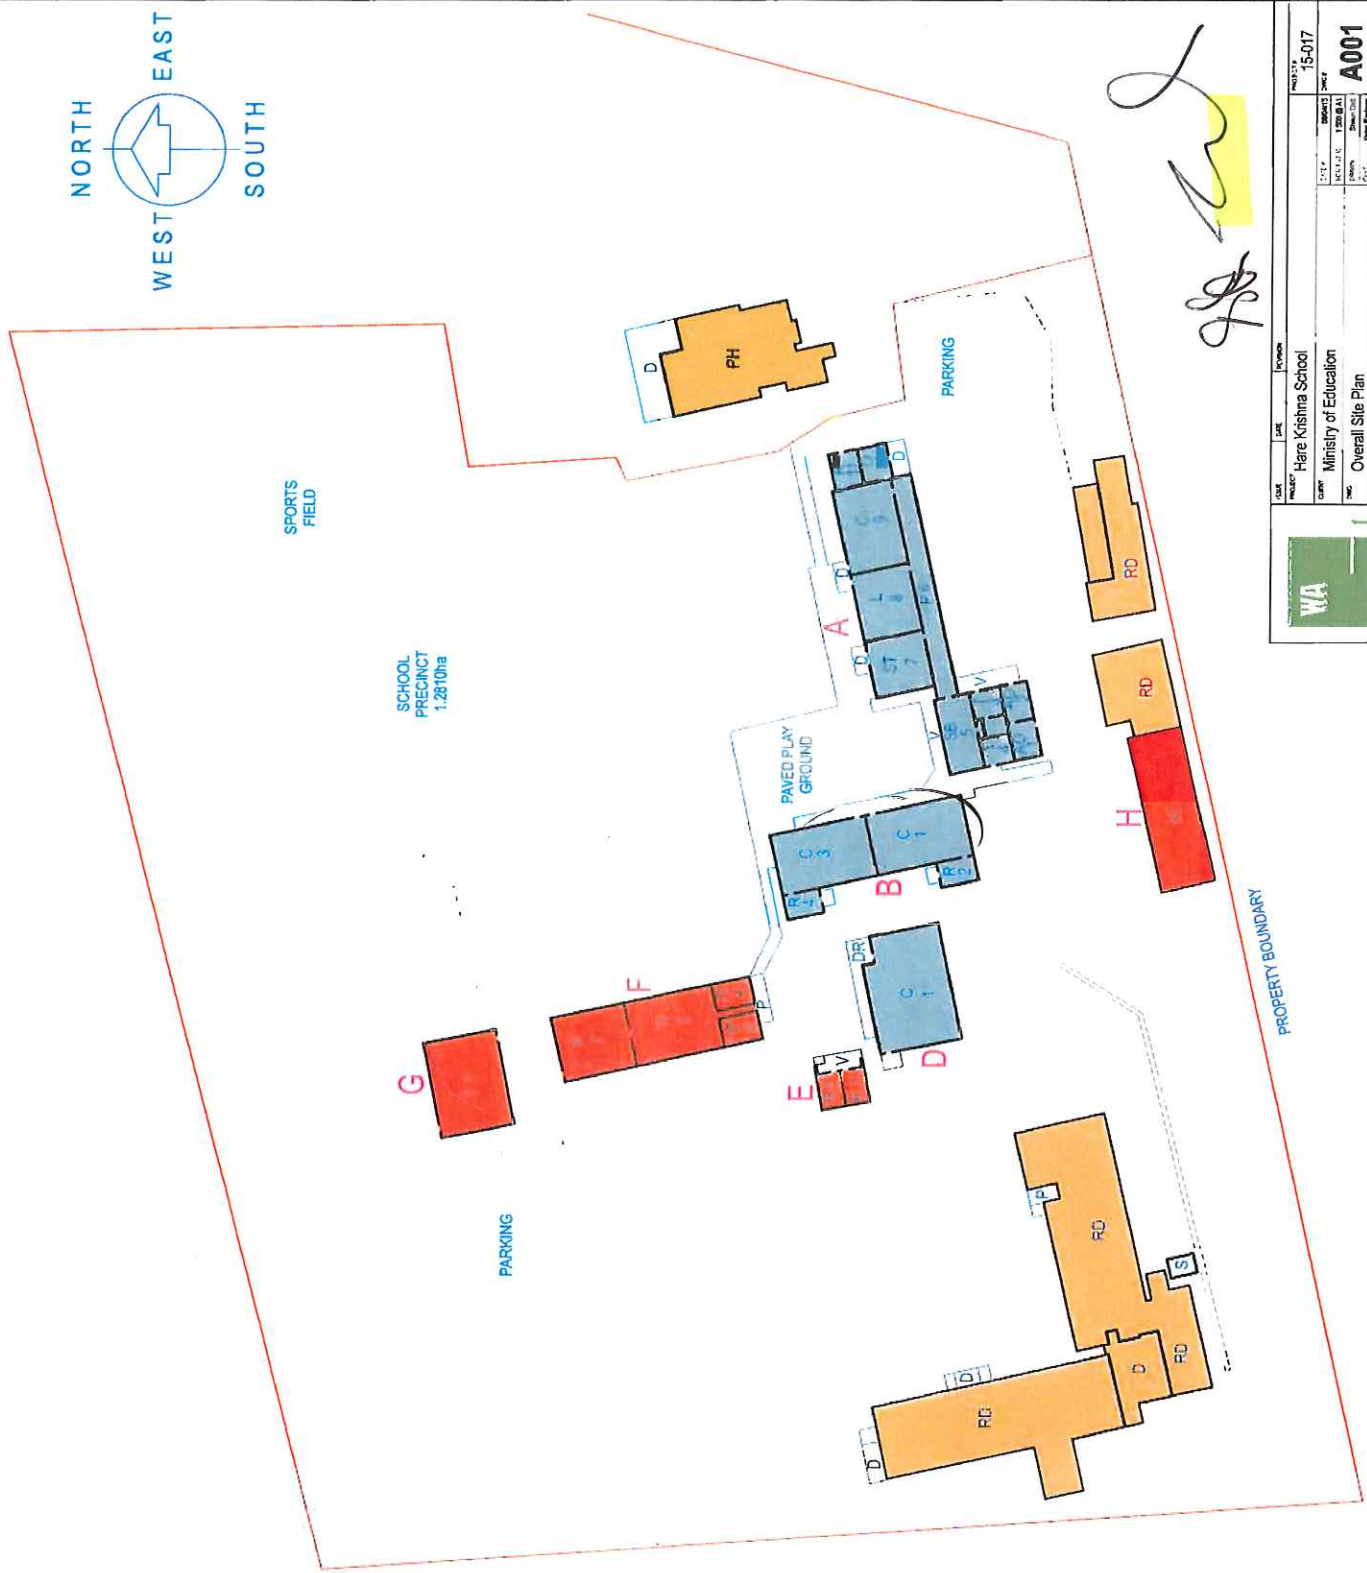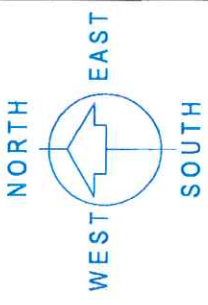

**LEGEND**

AO	Admin Office
B	Bathroom
C	Classroom
D	Deck
DR	Deck & Ramp
H	Hall
K	Toilet
L	Library
O	Office
P	Porch
PH	Principal House
RD	Residential Dwellings
R	Resource Room
SB	Sick bay
SH	School Hall
SS	School Storage
ST	Staff Room
T	Toilet
V	Verandah

BLOCK	NET AREA	GROSS AREA
A	232m <sup>2</sup>	282m <sup>2</sup>
B	140m <sup>2</sup>	182m <sup>2</sup>
D	95m <sup>2</sup>	116m <sup>2</sup>
E	16m <sup>2</sup>	25m <sup>2</sup>
F	131m <sup>2</sup>	140m <sup>2</sup>
G	70m <sup>2</sup>	80m <sup>2</sup>
H	-	84m <sup>2</sup>
	654m <sup>2</sup>	825m <sup>2</sup>
<b>TOTAL</b>	<b>NET AREA</b>	<b>GROSS AREA</b>

**LEGEND**

- Integrated space currently on PMIS
- Integrated space to be added to PMIS
- Non-integrated space

*[Handwritten signature]*

**Project:** Here Krishna School  
**Client:** Ministry of Education  
**Site:** Overall Site Plan  
**Project No.:** A001

**Architect:** Waitatere Architects Ltd  
 277-279 Lamington Road, Auckland 1010  
 T: (09) 832 0425 F: (09) 832 0427  
 E: [info@waitatere.co.nz](mailto:info@waitatere.co.nz)  
 W: [www.waitatere.co.nz](http://www.waitatere.co.nz)

**Scale:** 1:500 (A1)

**Drawn by:** [Name]  
**Checked by:** [Name]  
**Date:** [Date]



**Project No.:** A001

**Project Name:** Here Krishna School

**Project Location:** [Location]

**Project Status:** [Status]

**Project Reference:** [Reference]

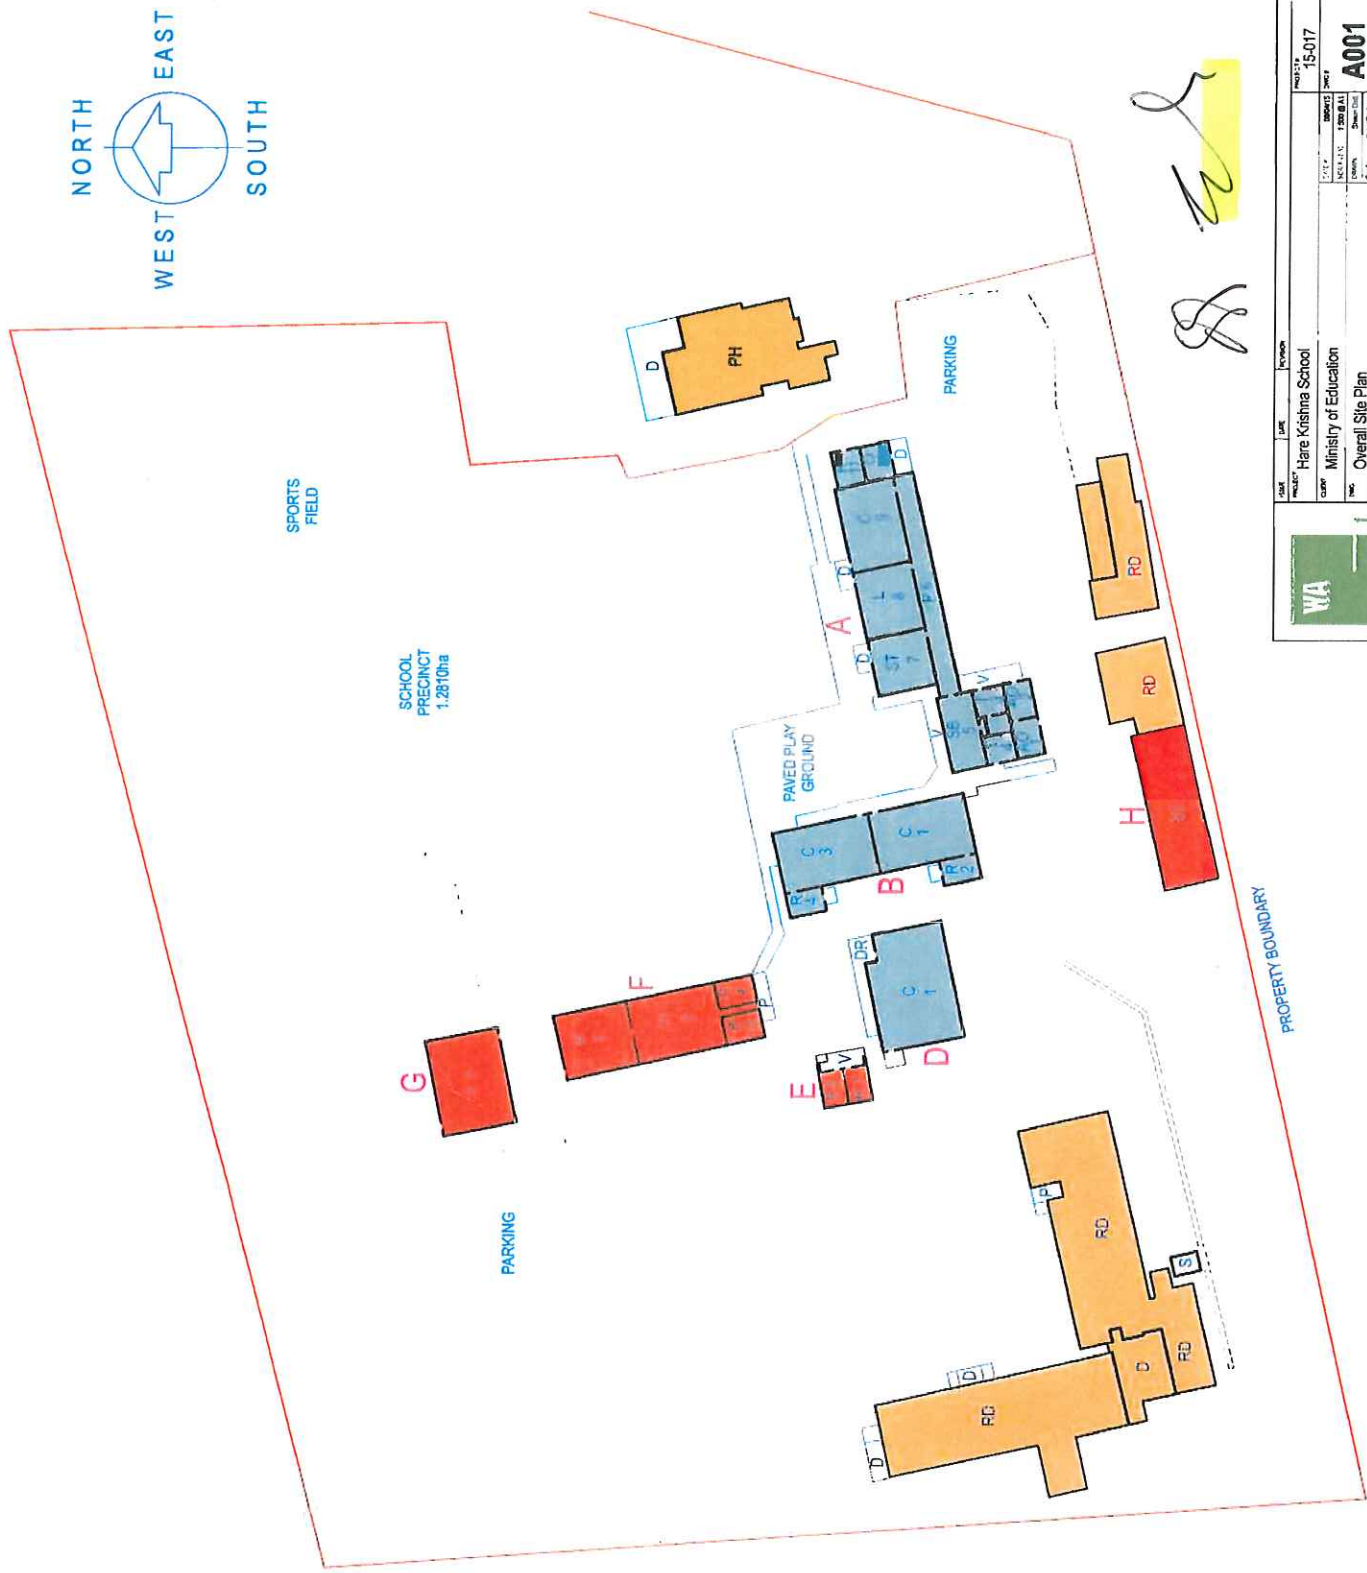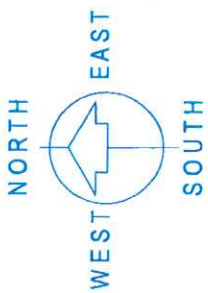

SCHOOL PRECINCT  
1.2810ha

SPORTS FIELD

PARKING

PAVED PLAY GROUND

PROPERTY BOUNDARY

**LEGEND**

- AO Admin Office
- B Bathroom
- C Classroom
- D Deck
- DR Deck & Ramp
- H Hall
- K Toilet
- L Library
- O Office
- P Porch
- PH Principal House
- RD Residential Dwellings
- R Resource Room
- SB Sick bay
- SH School Hall
- SS School Storage
- ST Staff Room
- T Toilet
- V Verandah

**BLOCK NET AREA GROSS AREA**

BLOCK	NET AREA	GROSS AREA
A	232m <sup>2</sup>	282m <sup>2</sup>
B	140m <sup>2</sup>	182m <sup>2</sup>
D	93m <sup>2</sup>	116m <sup>2</sup>
E	16m <sup>2</sup>	25m <sup>2</sup>
F	131m <sup>2</sup>	140m <sup>2</sup>
G	70m <sup>2</sup>	80m <sup>2</sup>
H	-	84m <sup>2</sup>
	684m <sup>2</sup>	825m <sup>2</sup>
<b>TOTAL</b>	<b>NET AREA</b>	<b>GROSS AREA</b>

**LEGEND**

- Integrated space currently on PMIS
- Integrated space to be added to PMIS
- Non-integrated space

PROJECT	Here Krishna School	NO. 15	15-017
CUSTOMER	Ministry of Education	DATE	15/08/14
NO.	Overall Site Plan	SCALE	A001
Waitakere Architects Ltd 50 First Lane, Waiwaka, Waitakere City 0614 Phone: 09 423 4433 Fax: 09 423 4437 www.waitakerearchitects.co.nz E: info@waitakerearchitects.co.nz		PROJECT NO. DRAWING NO.	

*July*